


LEGEND:


- ① FX LUMINAIRE SF
SURFACE-MOUNTED WALL LIGHT
- ② MOUNTING BRACKET
- ③ ø1" (ø25mm) SLEEVE AND 1.25"
(32 MM) CORE DRILL (PROVIDED
BY OTHERS)
- ④ HARDSCAPE WALL
- ⑤ POWER FEED
- ⑥ JUNCTION BOX AND CONDUIT
(OPTIONAL)
- ⑦ HEAT SHRINK WIRE CONNECTION
PER MANUFACTURER

NOTES:


- 1. INSTALLATION TO BE
COMPLETED IN ACCORDANCE
WITH MANUFACTURER'S
SPECIFICATIONS
- 2. FIXTURE REQUIRES 10-15 VOLTS
AC/DC AND 11-15 VOLTS FOR
ZDC OPTION
- 3. INSTALL TO A UL 1838 (IEC/EN
61347) LISTED TRANSFORMER

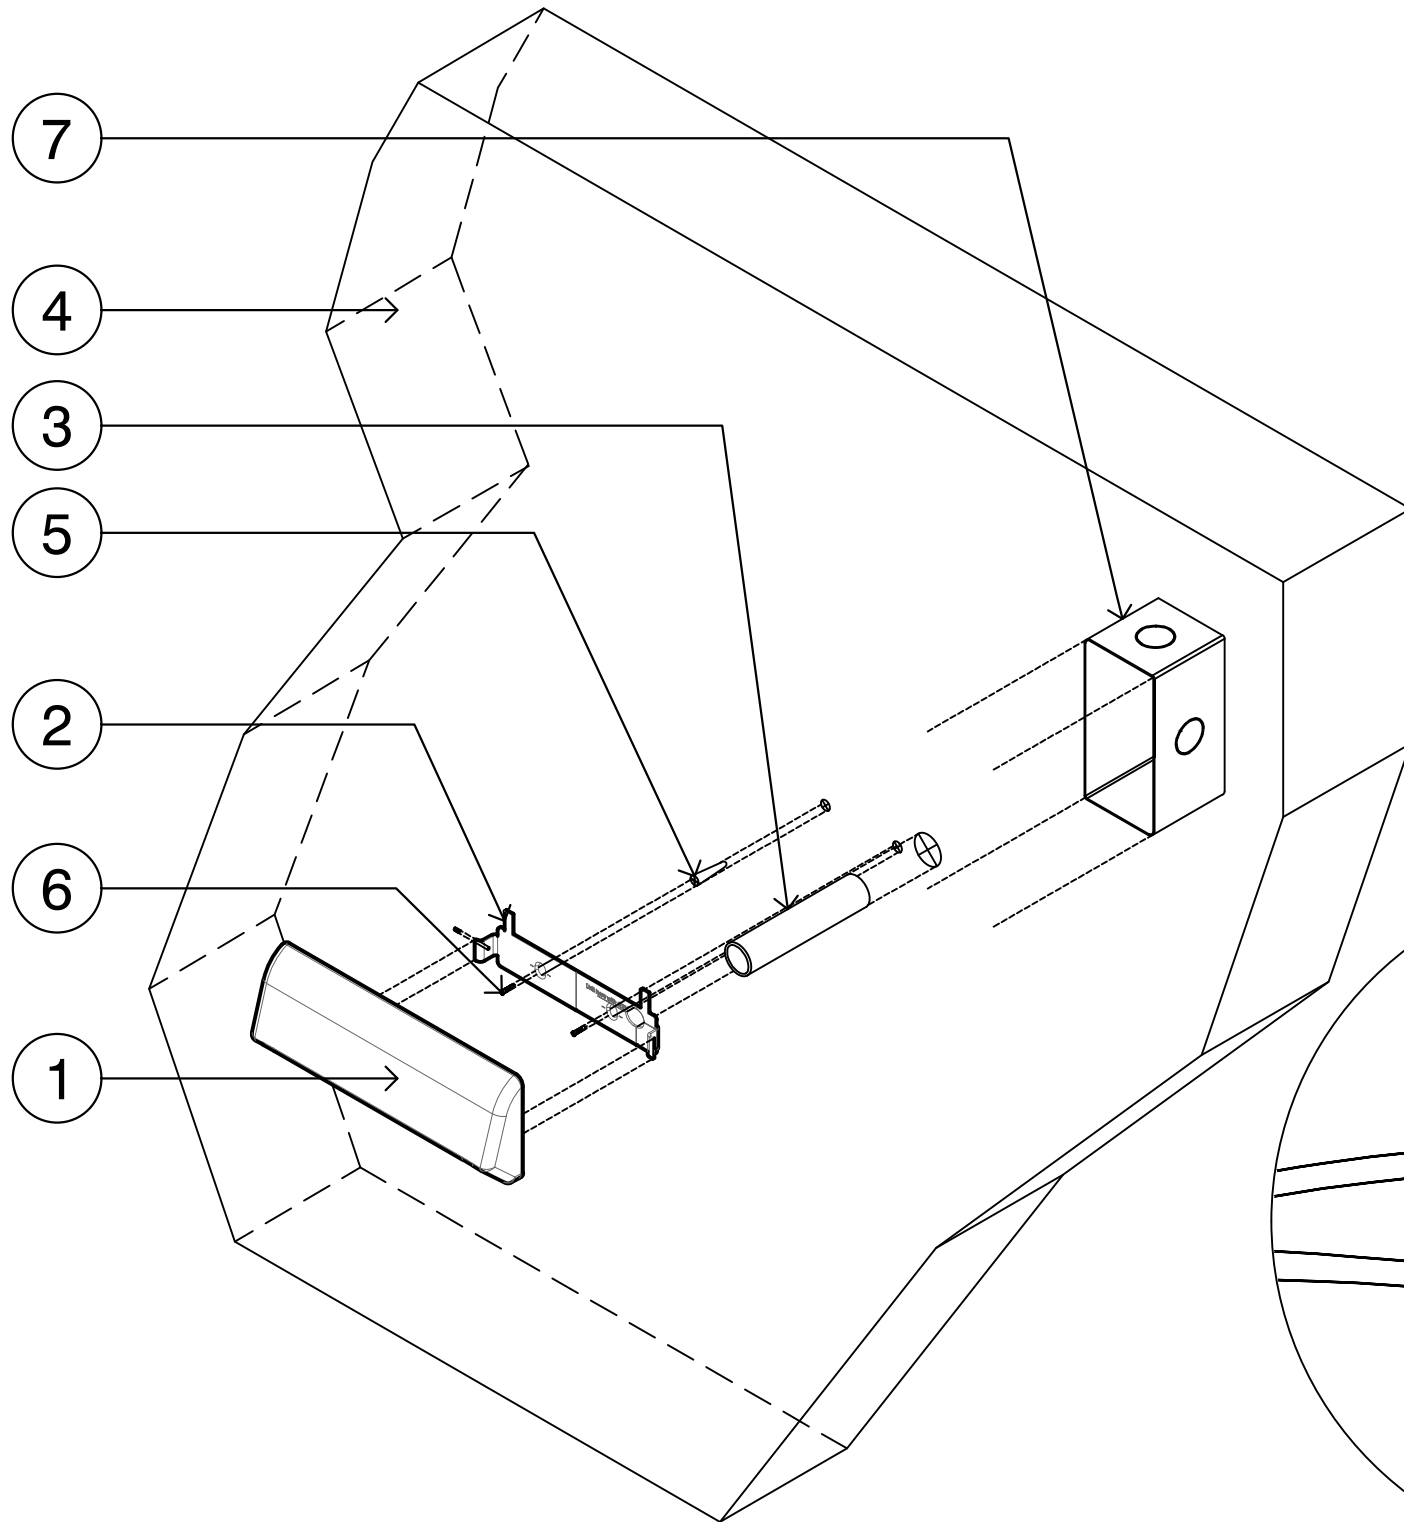

HARDSCAPE WALL

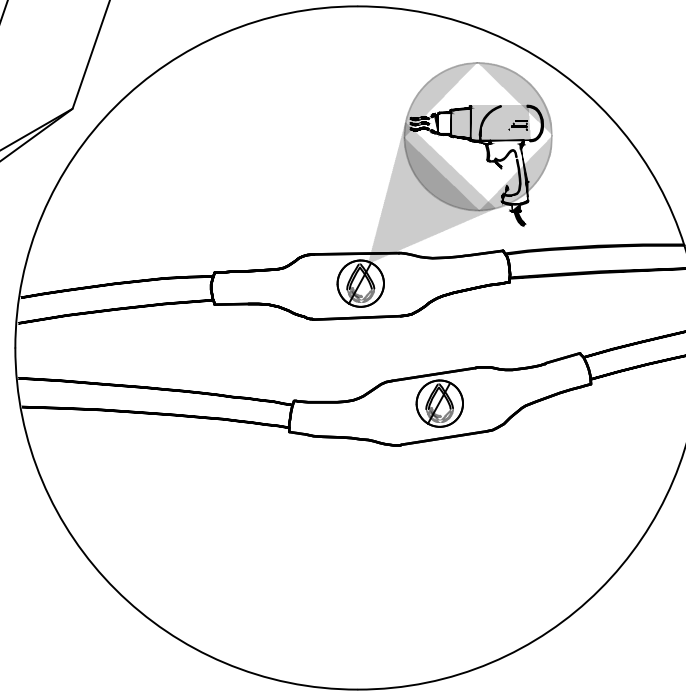

WIRING CONNECTION DETAIL

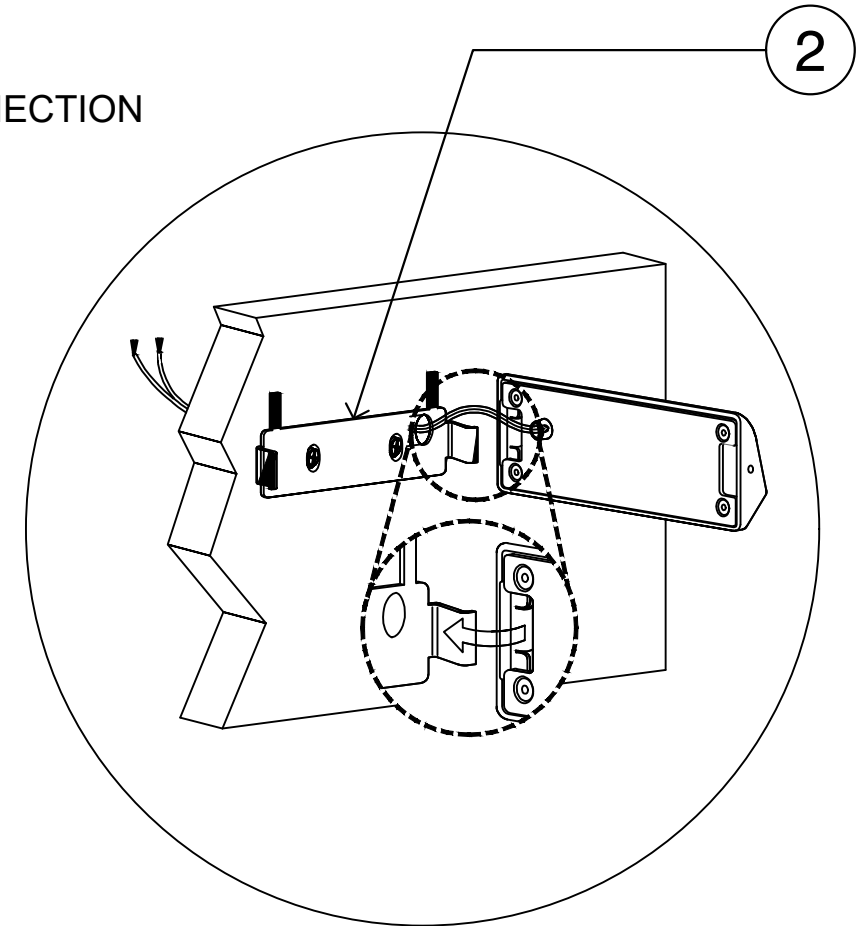

MOUNTING DETAIL